

231' to Extended Property Line

N 543524.34
E 2522257.75

(60) 11' 8" x 26' 8"
Proposed Jet Docks

Proposed
4,912 S.F.
Dockage

N 543335.20
E 2522245.26

N 543311.24
E 2522246.55

N 543247.07
E 2522272.66


WINYAH
BAY /
AIWW

Existing Wood Walkway

Existing Ramp

Existing Pierhead

1149' to extended property line

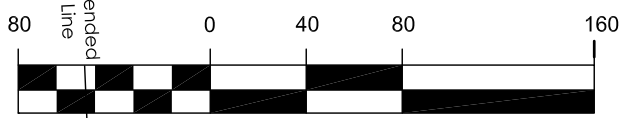

GRAPHIC SCALE

South Island Plantation Marina

Dock Modification
Site Proposed

CLIENT:
South Island Plantation HOA

LOCATION: GEORGETOWN COUNTY, SC
DATE: 04/14/2020 DRAWN BY: GG SHEET: 2
JOB NUMBER: 201003 REVIEWED BY: TEG SCALE: 1" = 80'



planning and design consultants

11655 HIGHWAY 707
MURRELLS INLET, SC 29576
843.651.7900
(FAX) 843.651.7903
www.earthworksgroup.com