


AUBREY SMITH DRAFTING & DESIGNS LLC

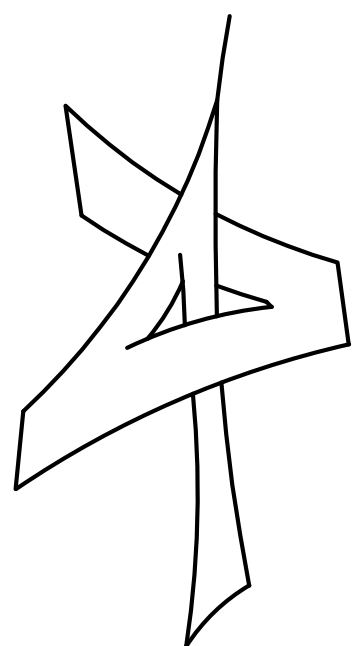

AUBREY SMITH
843-222-8312
AUBREYSMITHMISC@GMAIL.COM


DEC. 04. 2020.

SOUTH ISLAND PLANTATION
ELEVATIONS
THE JAMESTOWNE
JAMESTOWNE INVESTMENT GROUP LLC


LOT 175 COMMANDERS RD




FRONT

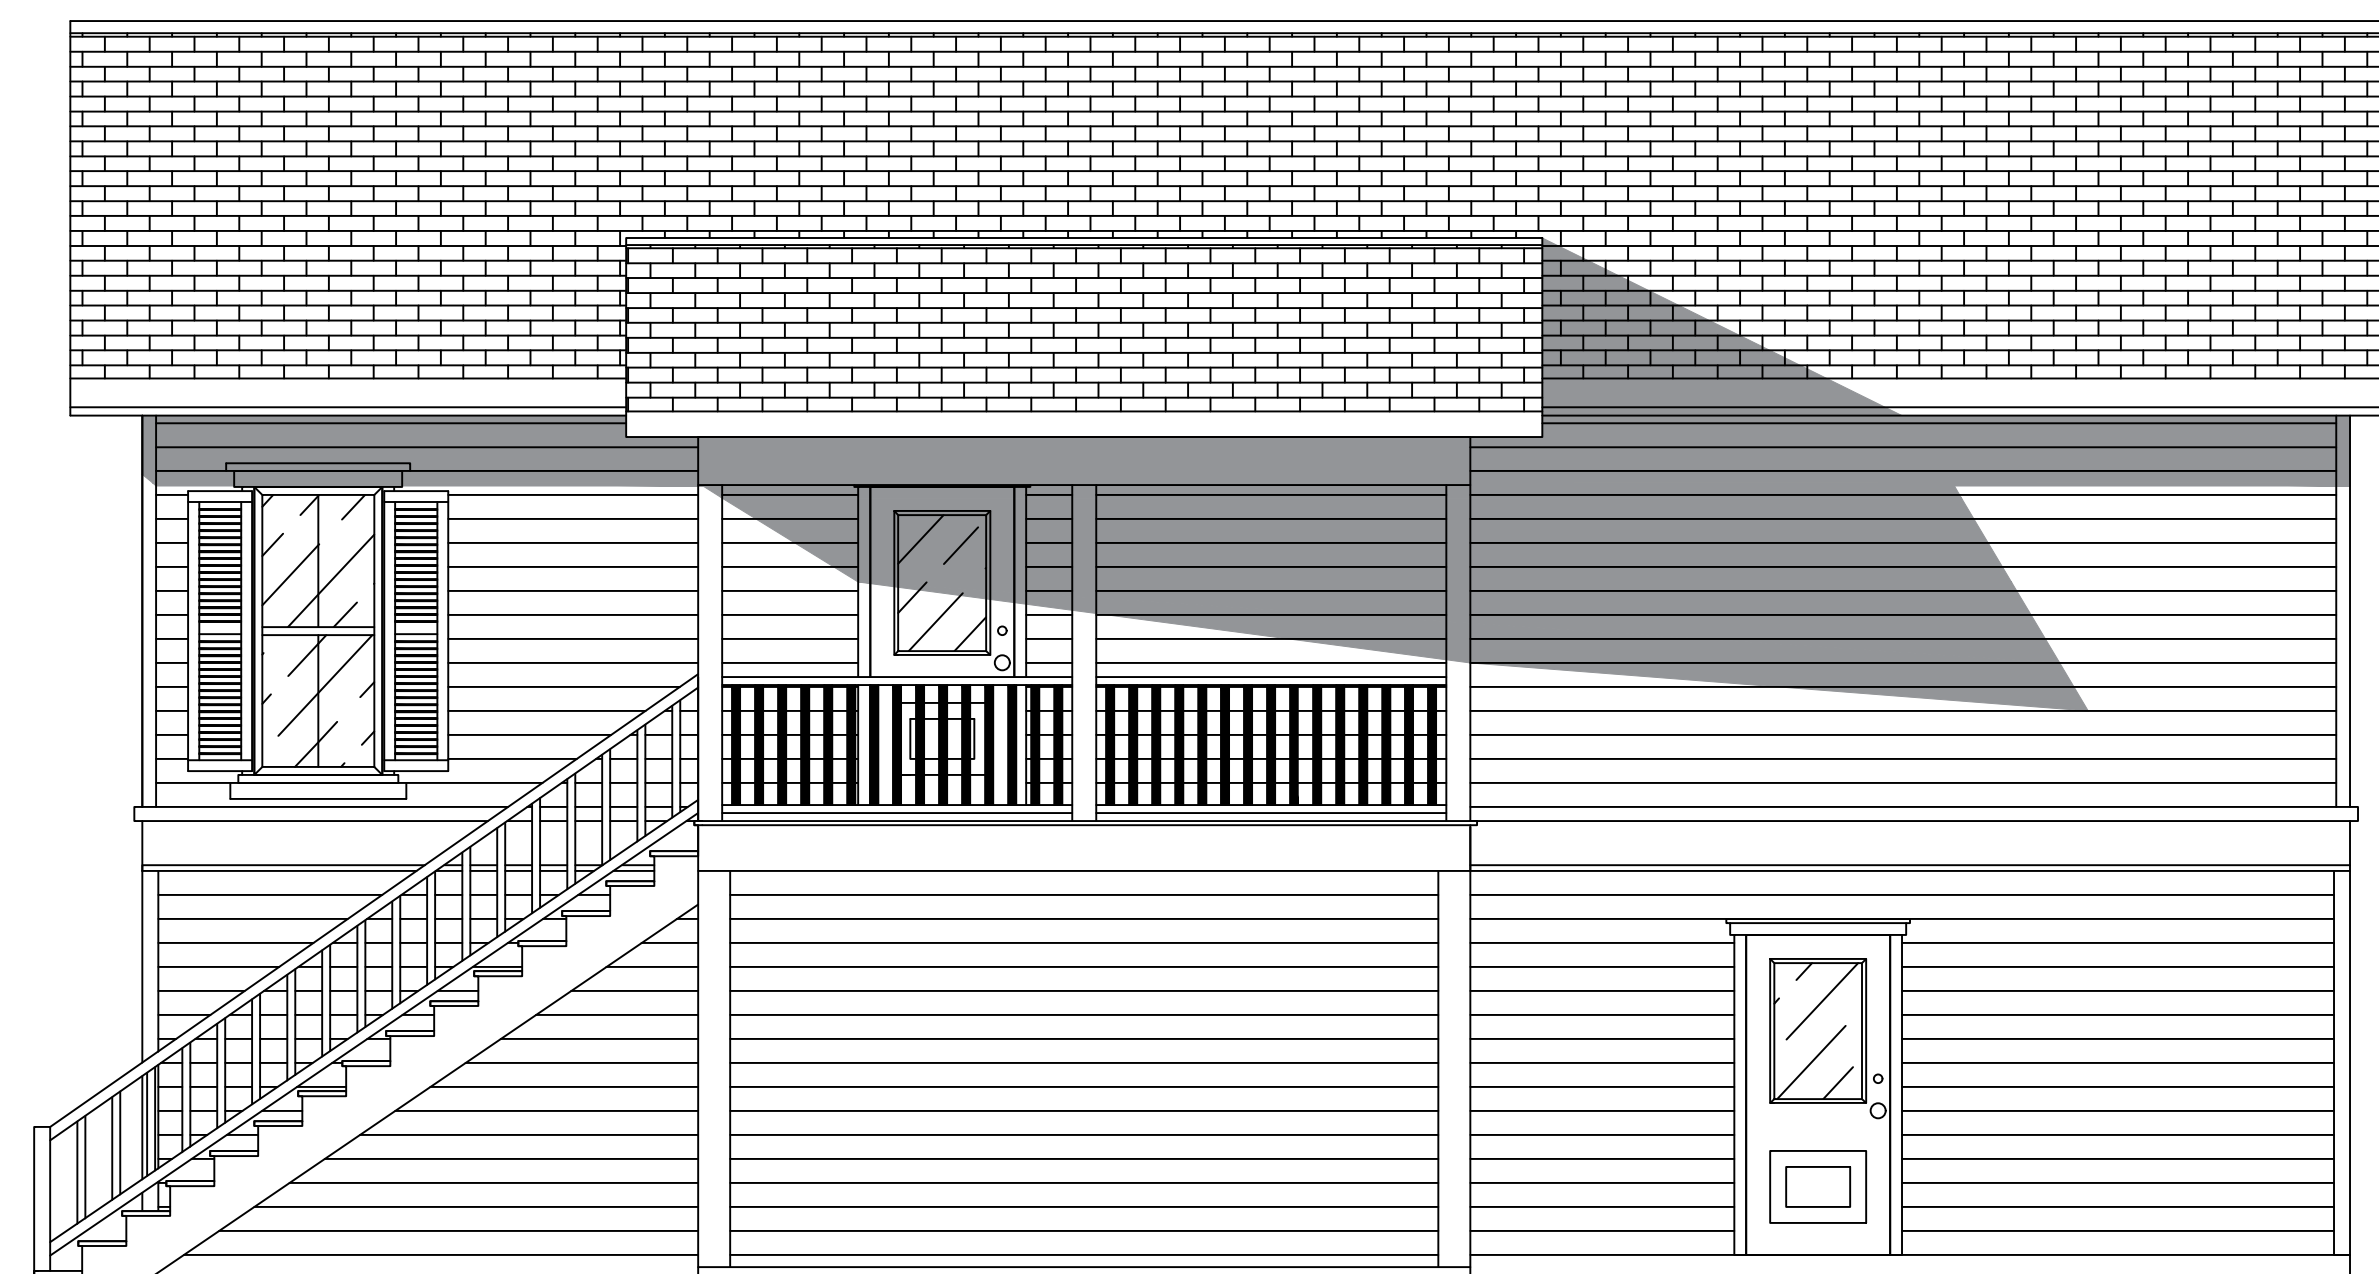

RIGHT

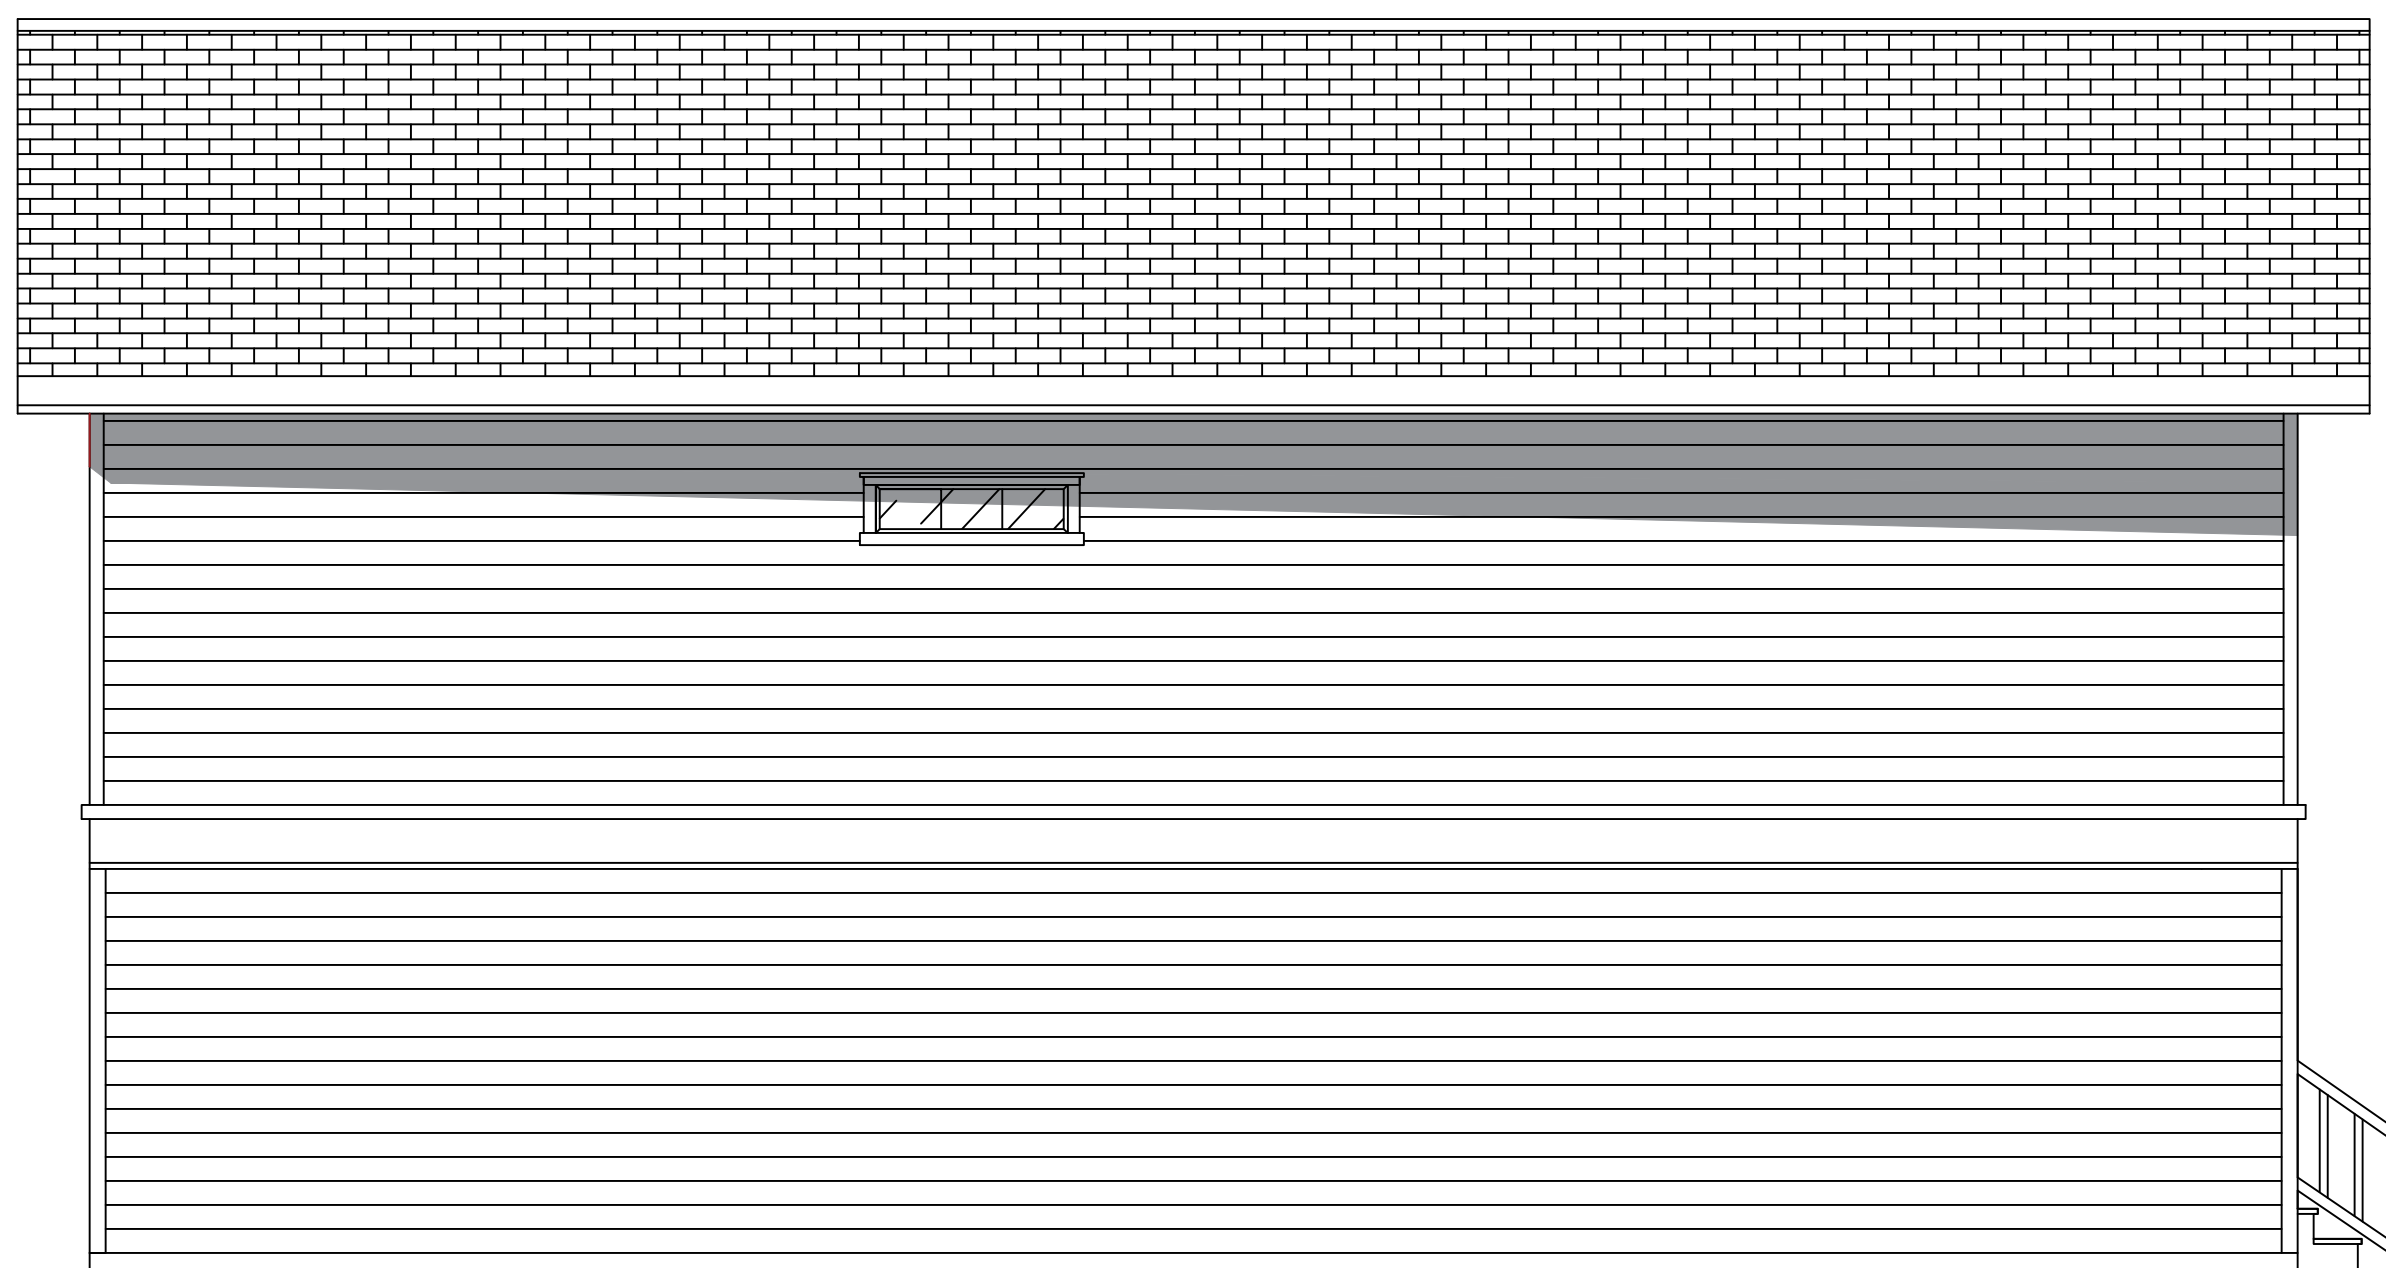

LEFT

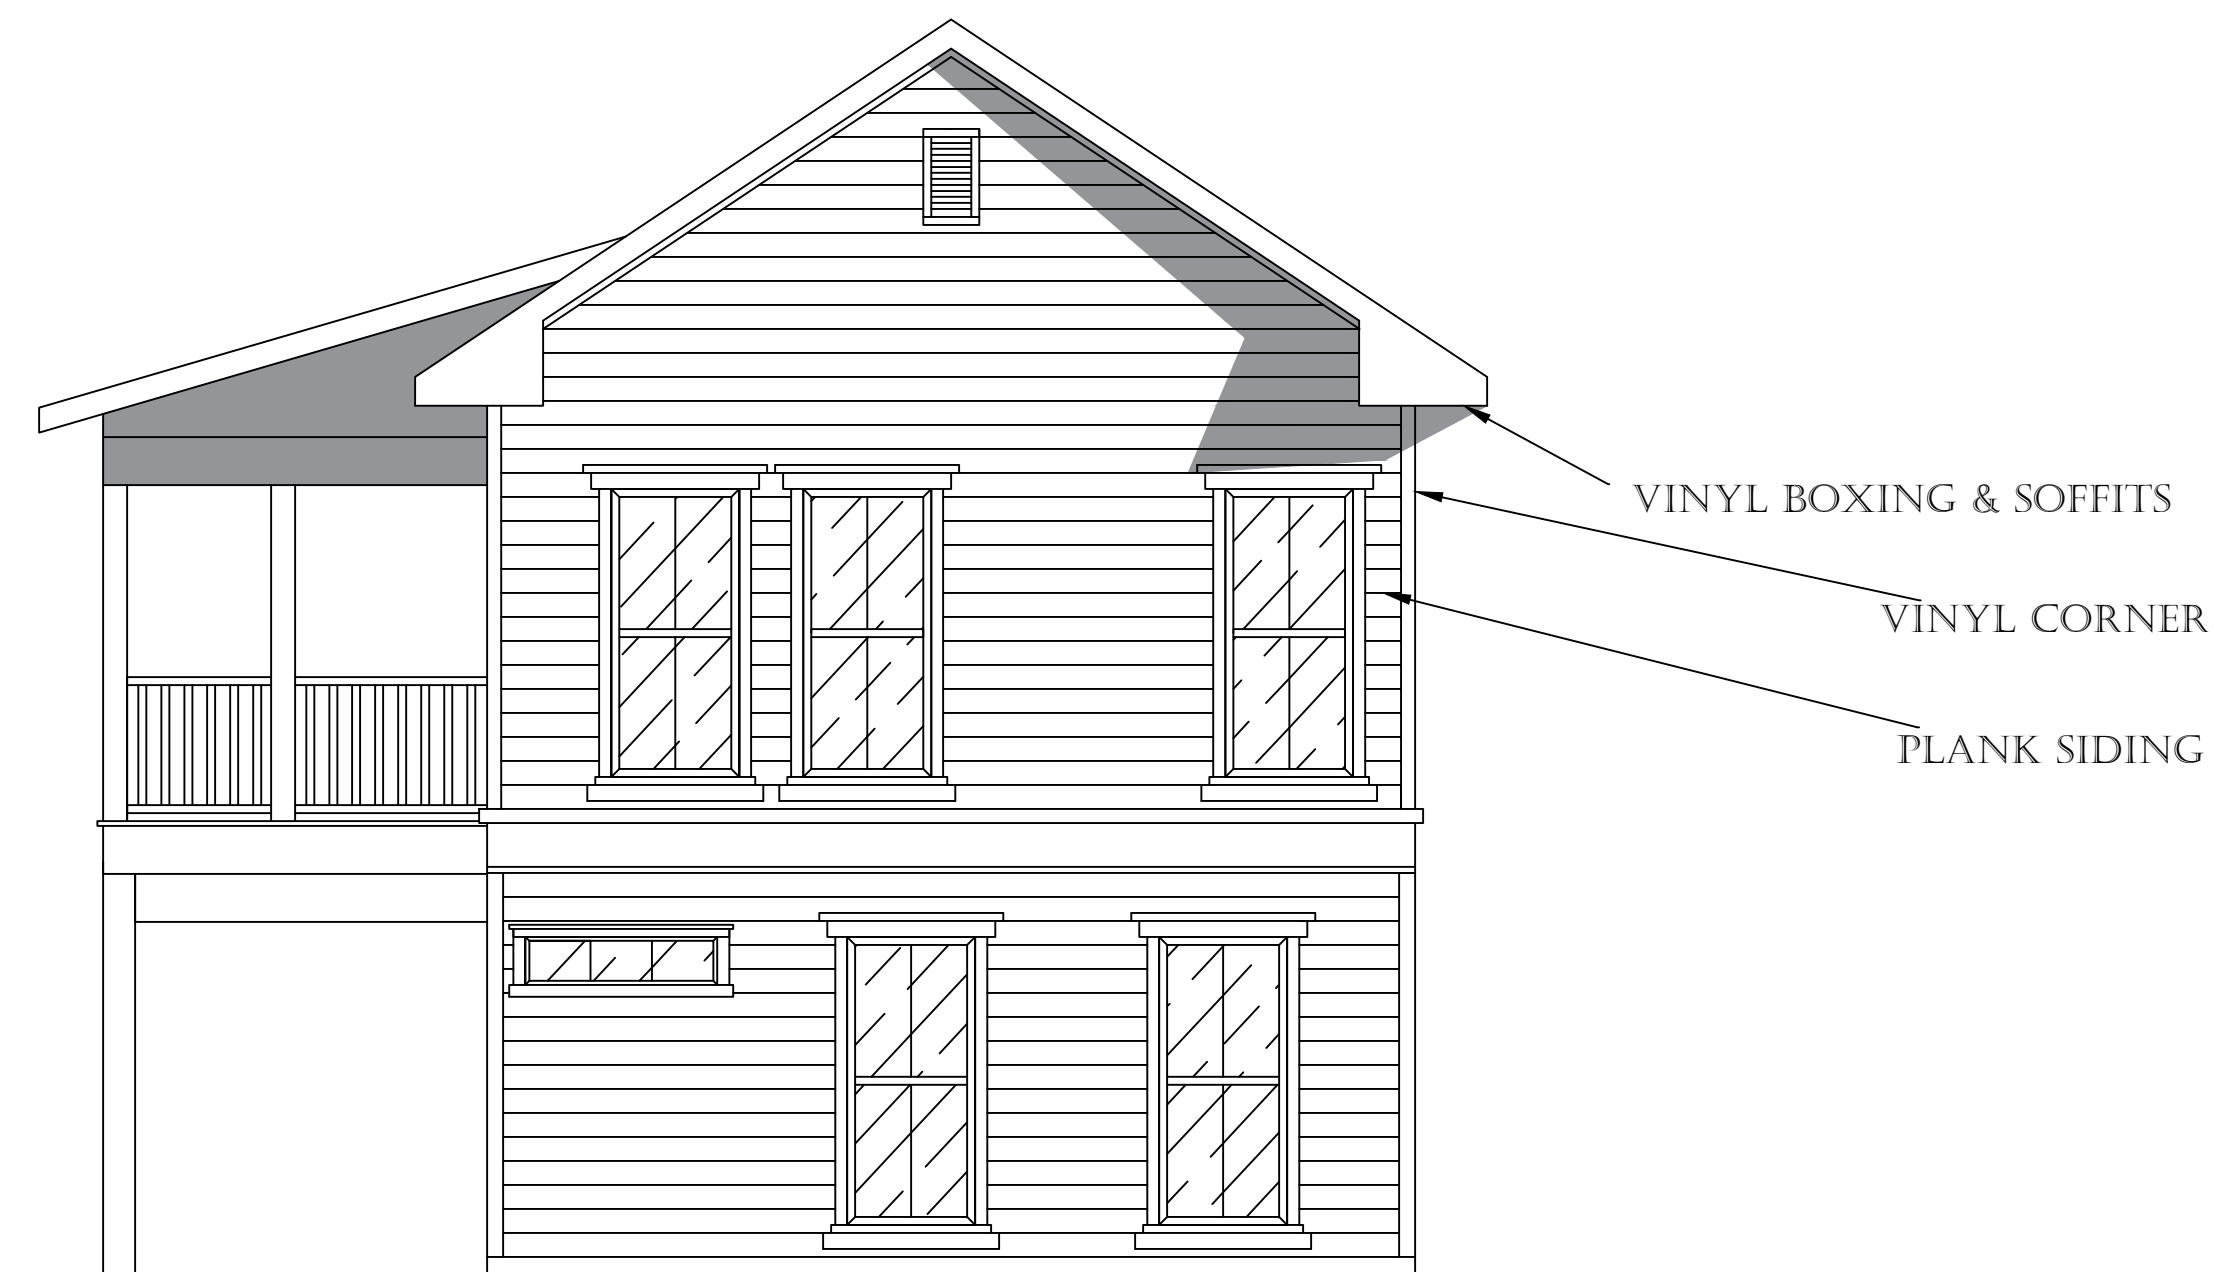

REAR

SCALE 1/4 INCH = 1'