

AUBREY SMITH
843-222-8312
AUBREYSMITHMISC@GMAIL.COM

AUBREY SMITH DRAFTS & DESIGNS LLC

NOV. 19. 2020.


SOUTH ISLAND PLANTATION

TREY & KIMBERLY SMITH

FLOOR PLANS

SUMMER HAUS

LOT# _____

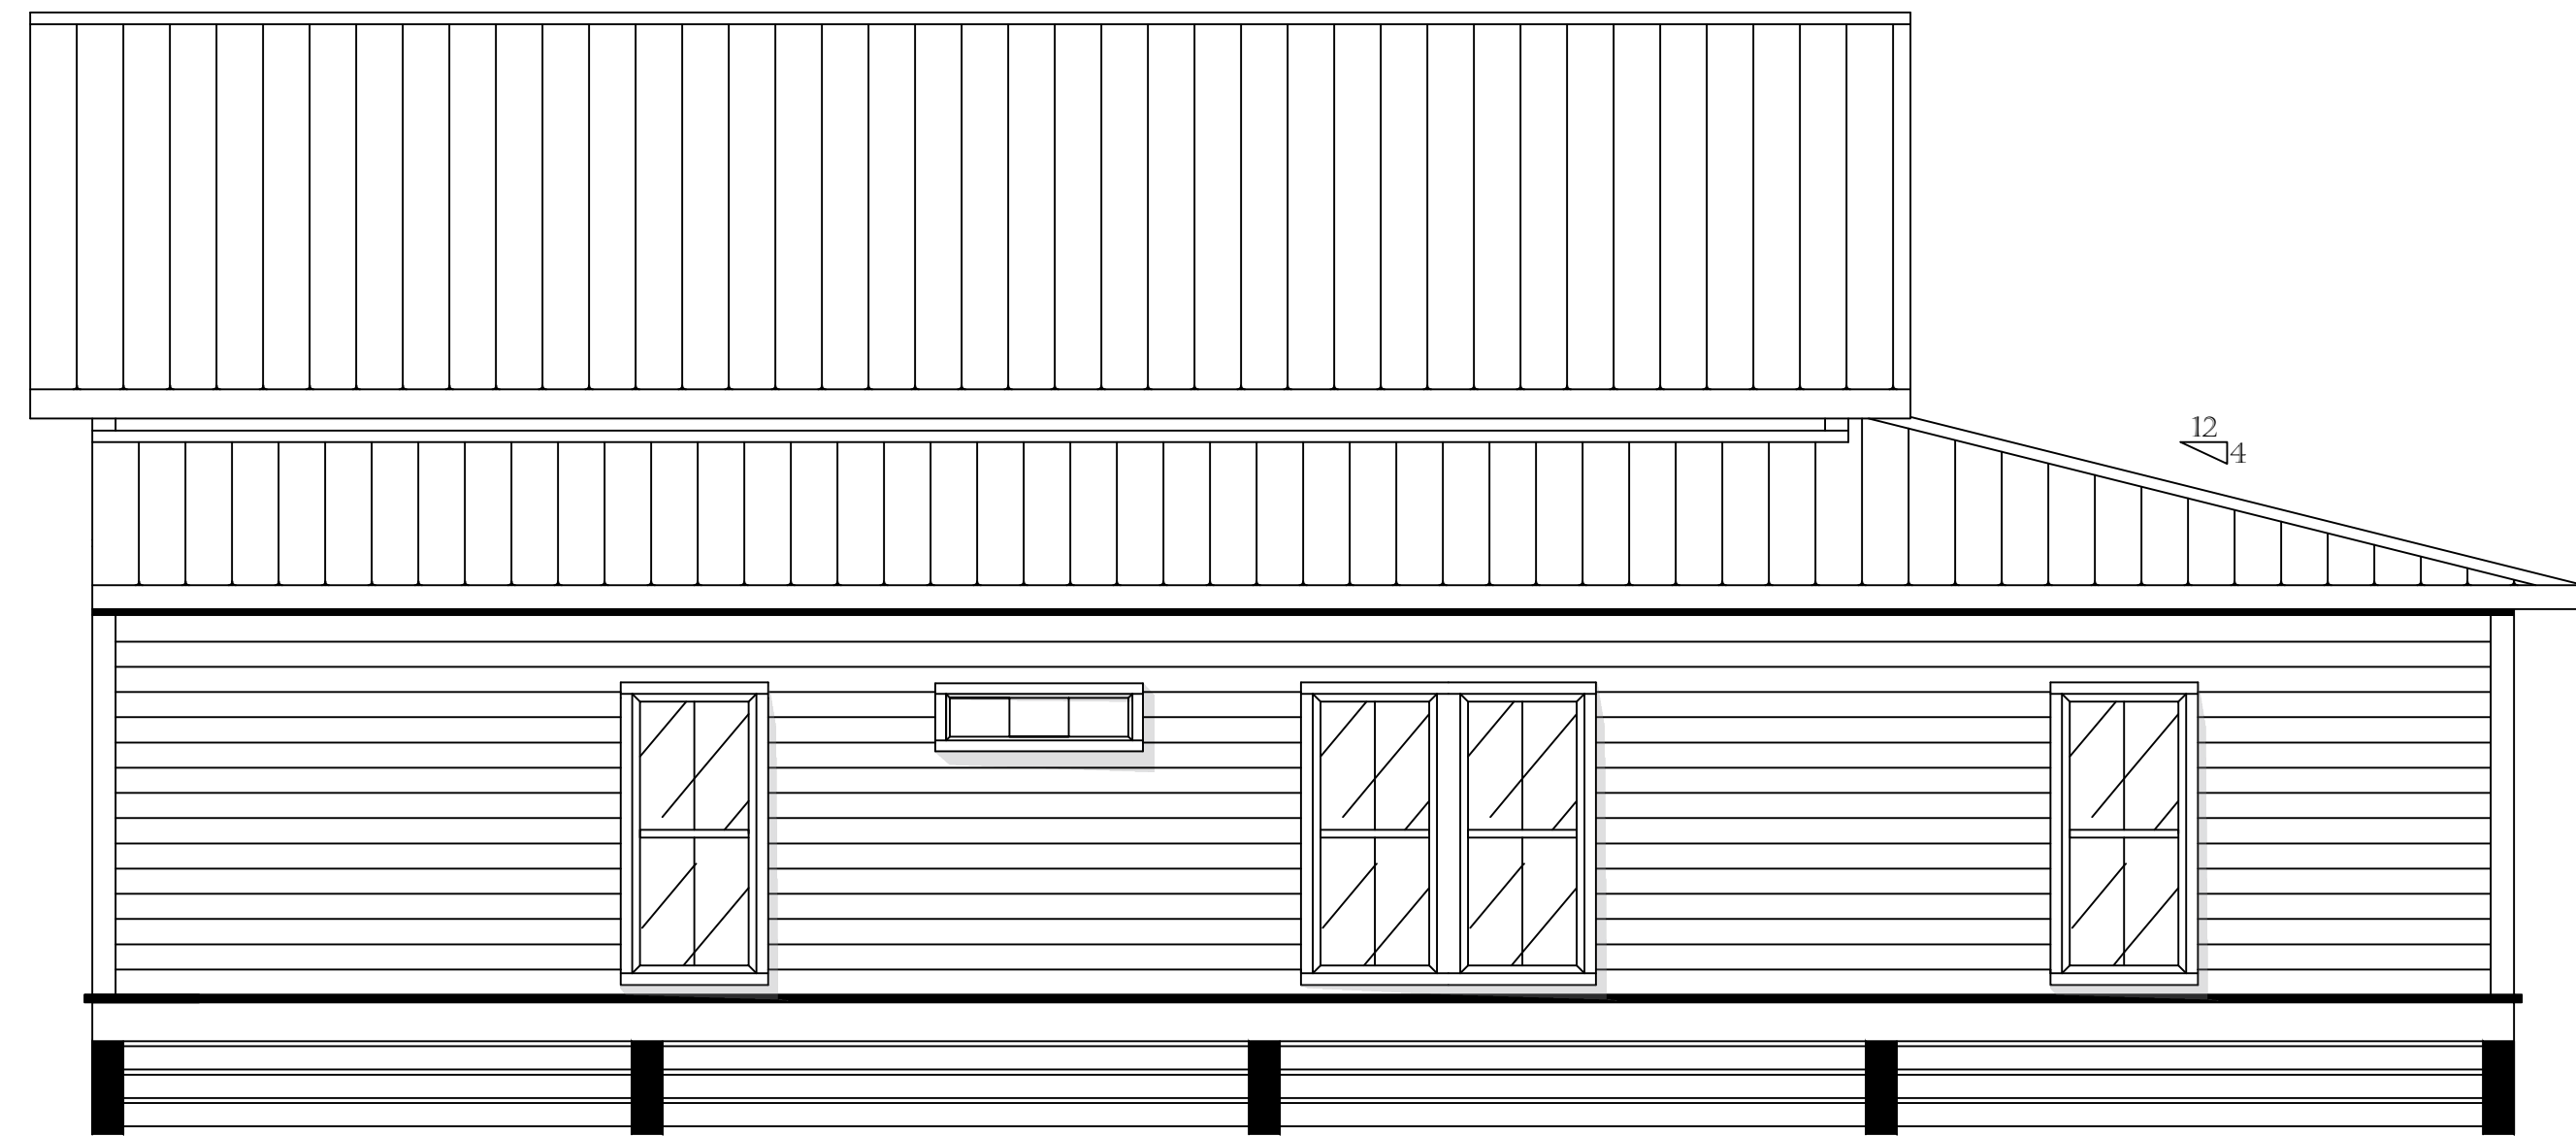

RIGHT



REAR




FRONT/LEFT



FRONT

DISCLAIMER:
THESE PLANS ARE THE PROPERTY OF AUBREY SMITH DRAFTS & DESIGNS, LLC. REPRODUCTION OF THESE PLANS IN WHOLE OR IN PART IN ANY FORM IS STRICTLY PROHIBITED WITHOUT THE WRITTEN CONSENT THEREOF. THESE DRAWINGS WERE MADE FOR THE EXCLUSIVE USE OF THE PERSON, PERSONS, OR ENTITY NAMED HERE ON AND ARE INTENDED FOR ONE, AND ONLY ONE USE.
THE CONTRACTOR IS RESPONSIBLE FOR THE VERIFICATION OF ALL DIMENSIONS, SIZES AND STYLES WITH THE HOME OWNER PRIOR TO CONSTRUCTION OR INSTALLATION THEREOF.

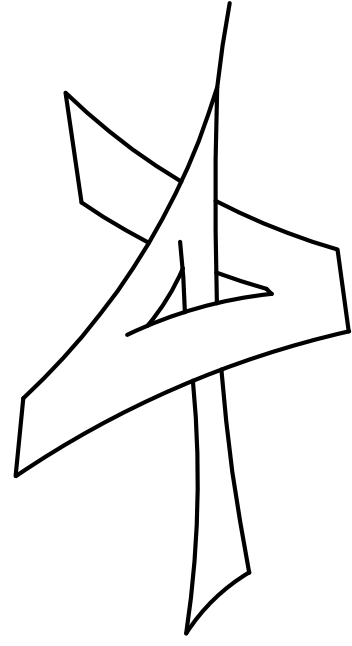

AUBREY SMITH
843-222-8312
AUBREYSMITHMISC@GMAIL.COM

AUBREY SMITH DRAFTS & DESIGNS LLC


NOV. 19, 2020.

SOUTH ISLAND PLANTATION

TREY & KIMBERLY SMITH

FLOOR PLANS

SUMMER HAUS

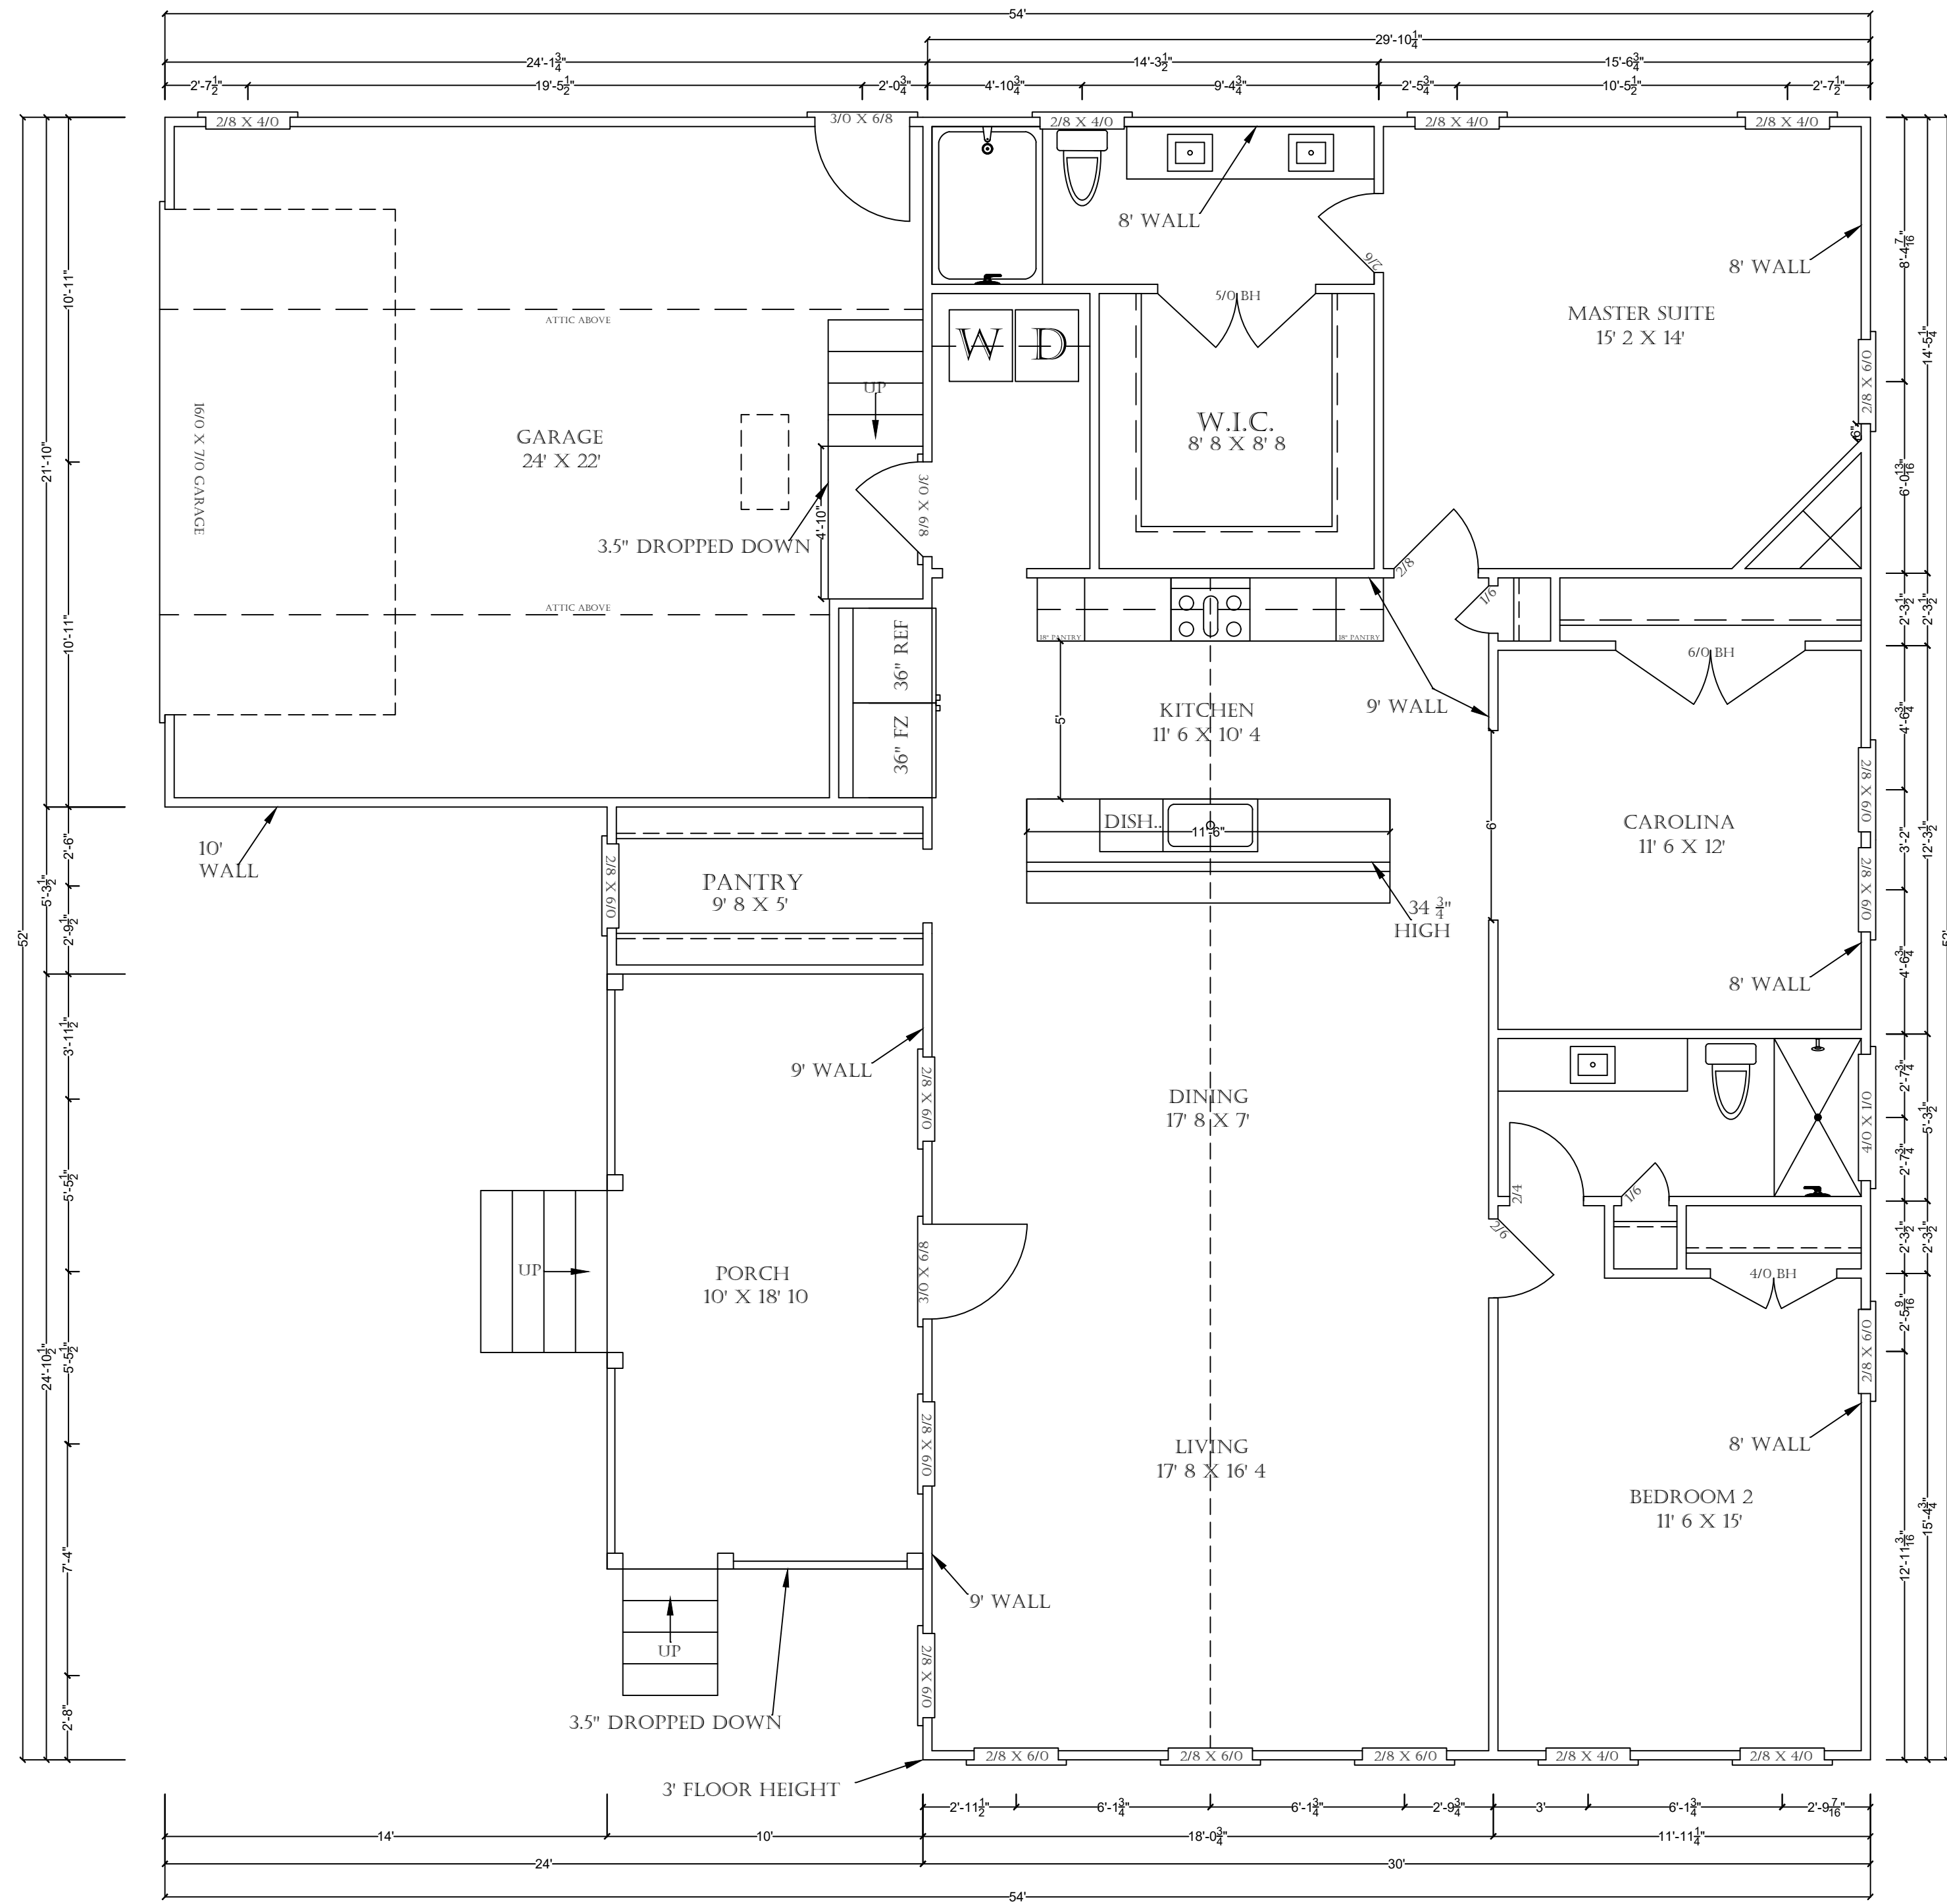

SQ FOOTAGE


HEATED	1,610
PORCH	190
GARAGE	528

TOTAL


HEATED	1,610
UNDER ROOF	2,328

DISCLAIMER:
THESE PLANS ARE THE PROPERTY OF AUBREY SMITH DRAFTS & DESIGNS, LLC. REPRODUCTION OF THESE PLANS IN WHOLE OR IN PART, IN ANY FORM IS STRICTLY PROHIBITED WITHOUT THE WRITTEN CONSENT THERE OF. THESE DRAWINGS WERE MADE FOR THE EXCLUSIVE USE OF THE PERSON, PERSONS, OR ENTITY NAMED HERE ON AND ARE INTENDED FOR ONE, AND ONLY ONE USE.
THE CONTRACTOR IS RESPONSIBLE FOR THE VERIFICATION OF ALL DIMENSIONS, SIZES AND STYLES WITH THE HOME OWNER PRIOR TO CONSTRUCTION OR INSTALLATION THERE OF.

DISCLAIMER:
THESE PLANS ARE THE PROPERTY OF AUBREY SMITH DRAFTS & DESIGNS, LLC. REPRODUCTION OF THESE PLANS IN WHOLE OR IN PART IN ANY FORM IS STRICTLY PROHIBITED WITHOUT THE WRITTEN CONSENT THERE OF. THESE DRAWINGS WERE MADE FOR THE EXCLUSIVE USE OF THE PERSON, PERSONS, OR ENTITY NAMED HERE ON AND ARE INTENDED FOR ONE, AND ONLY ONE USE.
THE CONTRACTOR IS RESPONSIBLE FOR THE VERIFICATION OF ALL DIMENSIONS, SIZES AND STYLES WITH THE HOME OWNER PRIOR TO CONSTRUCTION OR INSTALLATION THERE OF.

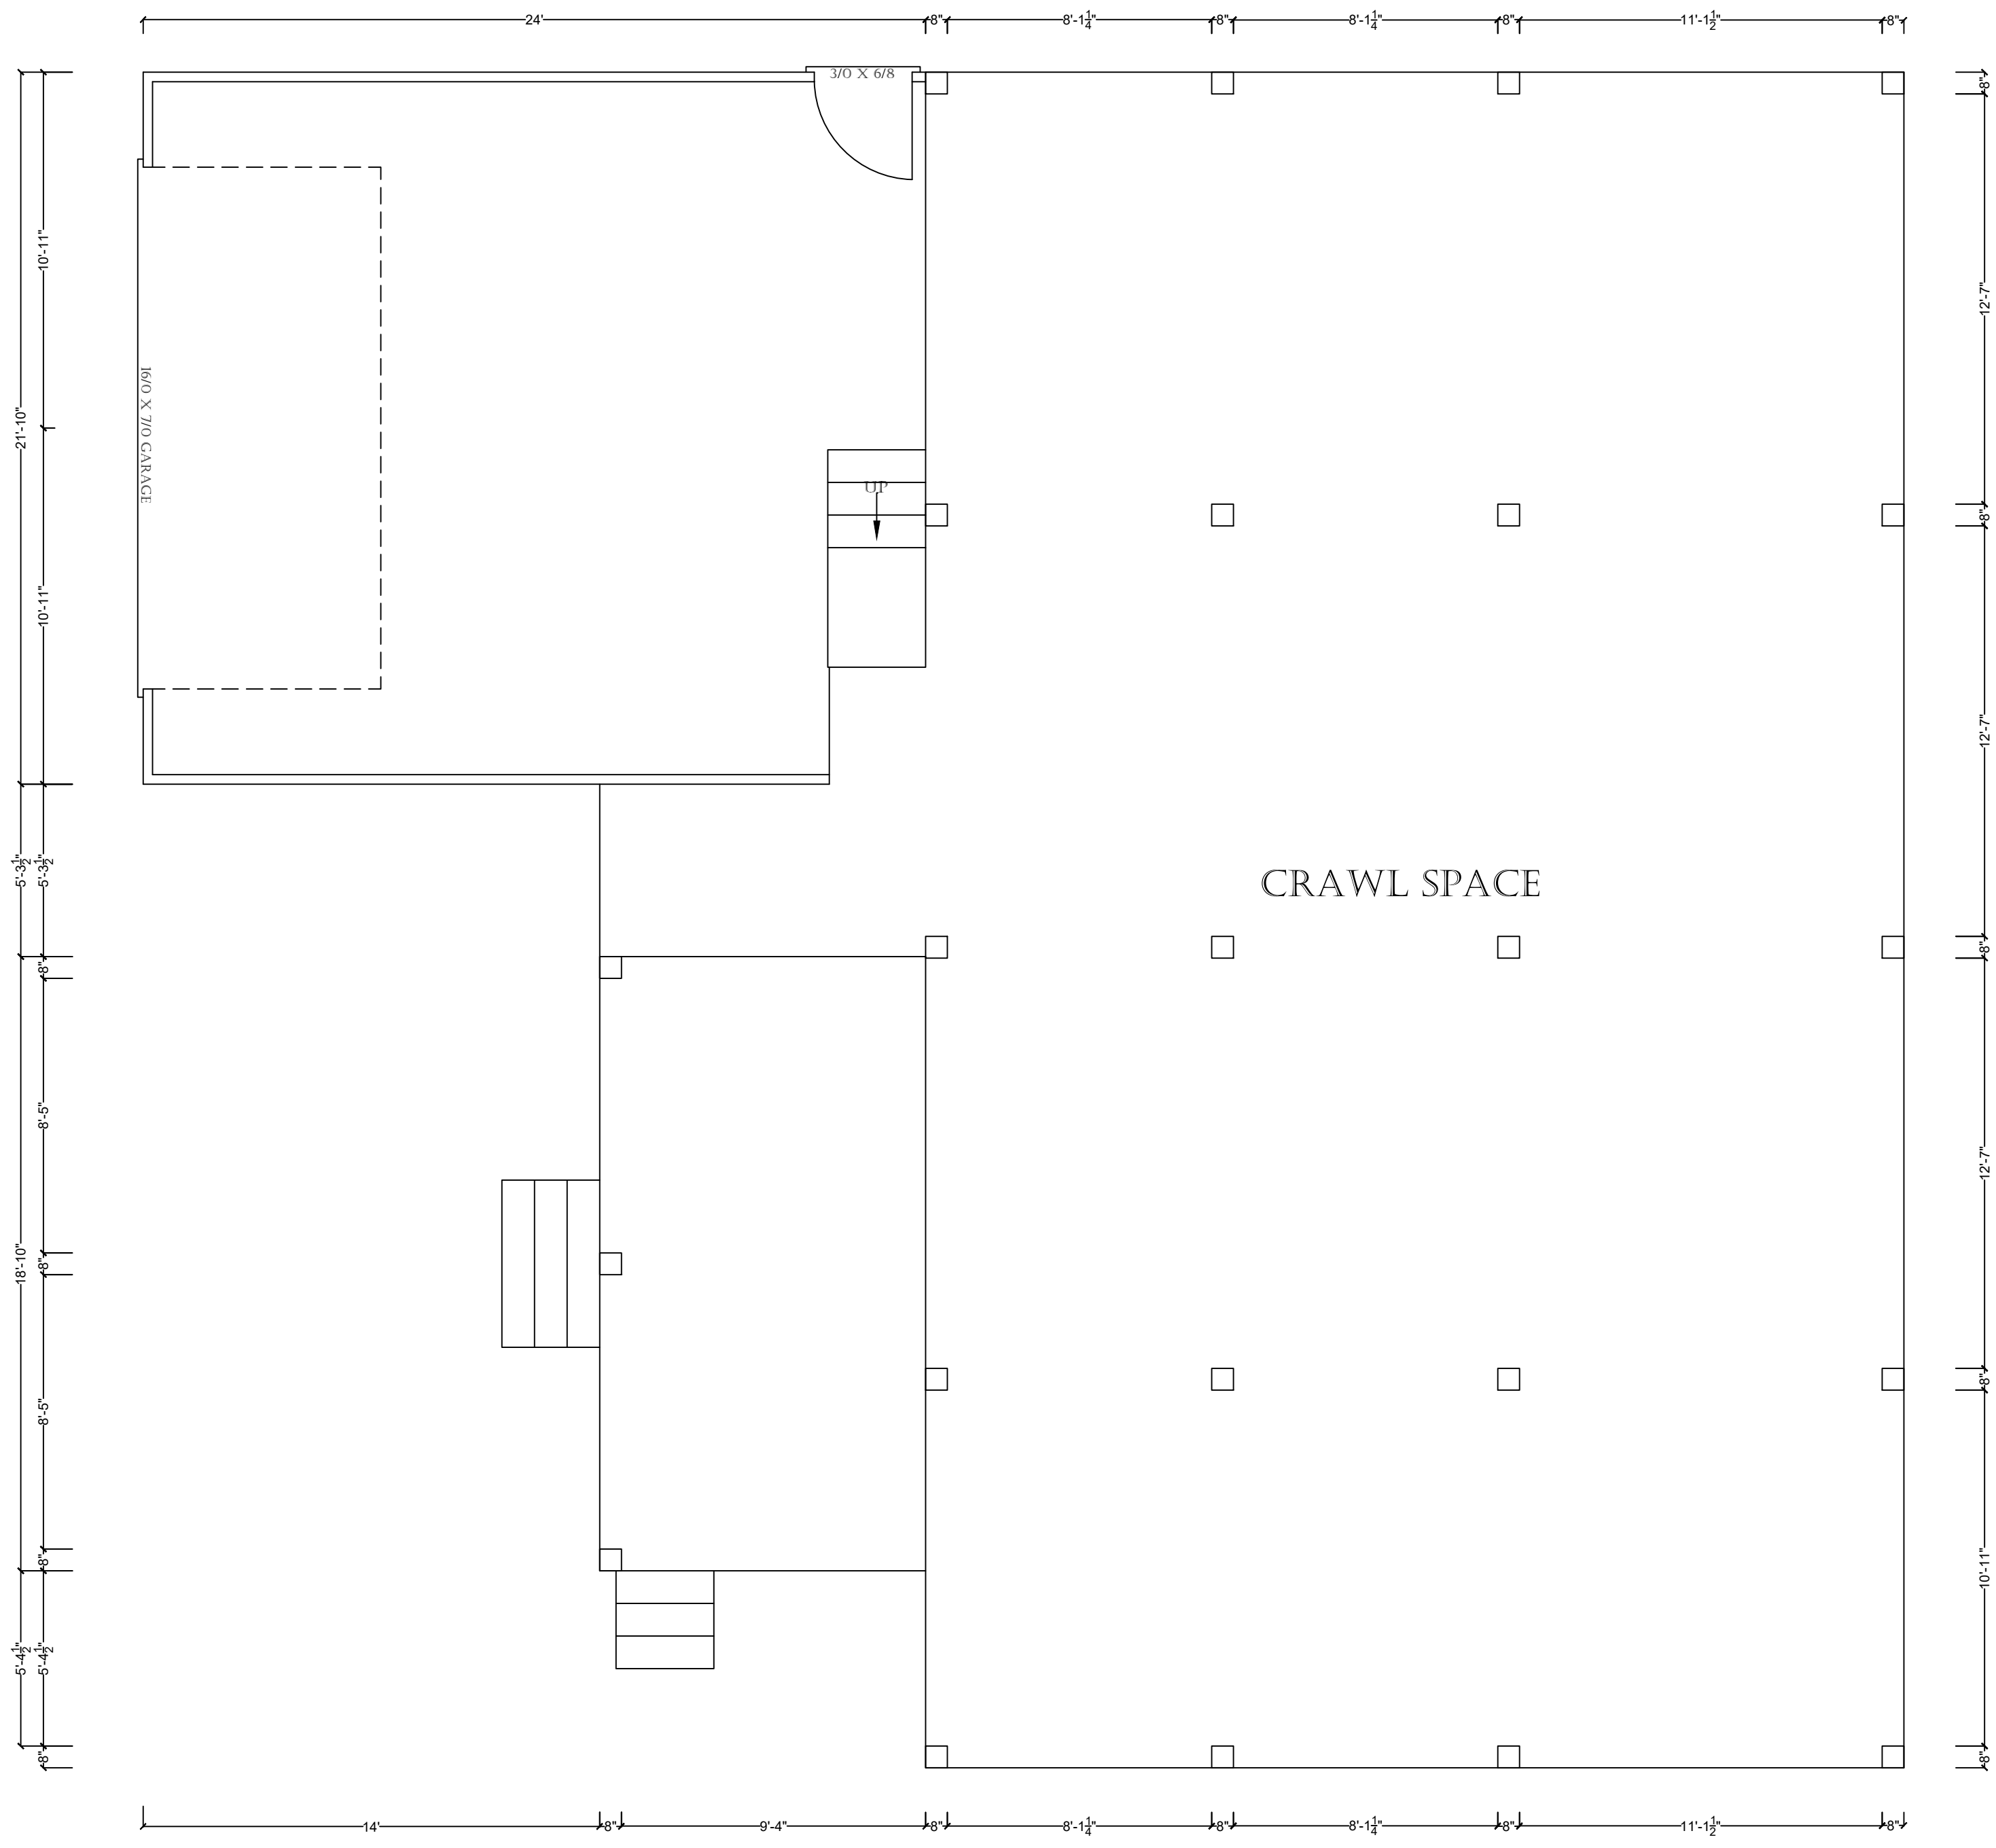

AUBREY SMITH DRAFTS & DESIGNS LLC

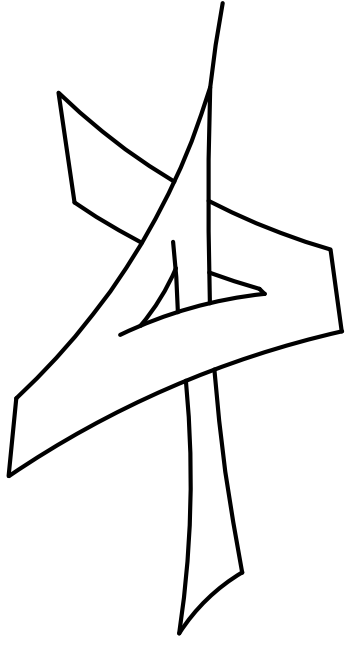

AUBREY SMITH
843-222-8312
AUBREYSMITHMISC@GMAIL.COM

NOV. 19, 2020.

SUMMER HAUS

FLOOR PLANS

TREY & KIMBERLY SMITH

SOUTH ISLAND PLANTATION